


COUNTY RD NO. 81

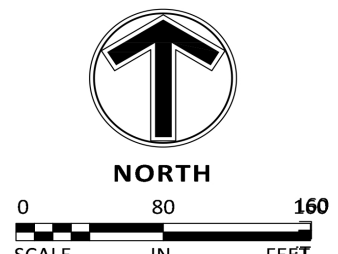

Client

CRG

35 E. WACKER DRIVE
CHICAGO, ILLINOIS 60601

Project

**THE CUBES AT
FRENCH LAKE**

Location

DAYTON, MN

Certification

I hereby certify that this plan, specification or report was prepared by me or under my direct supervision and that I am a duly licensed professional ENGINEER under the laws of the state of Minnesota.

Chad M. Ayres
Registration No. 2031 Date: 07/01/2021
If applicable, contact us for a wet signed copy of this plan which is available upon request at Sambatek's, Minnetonka, MN office.

Summary

Designed: AKF Drawn: AS
Approved: CMA Book / Page:
Phase: PRELIMINARY Initial Issued: 07/01/2021

Revision History

No.	Date	By	Submittal / Revision
-----	------	----	----------------------




Sheet Title

**LANDSCAPE
SCREENING
EXHIBIT**

Sheet No. Revision

EXHBT 1

Project No. 20457.05

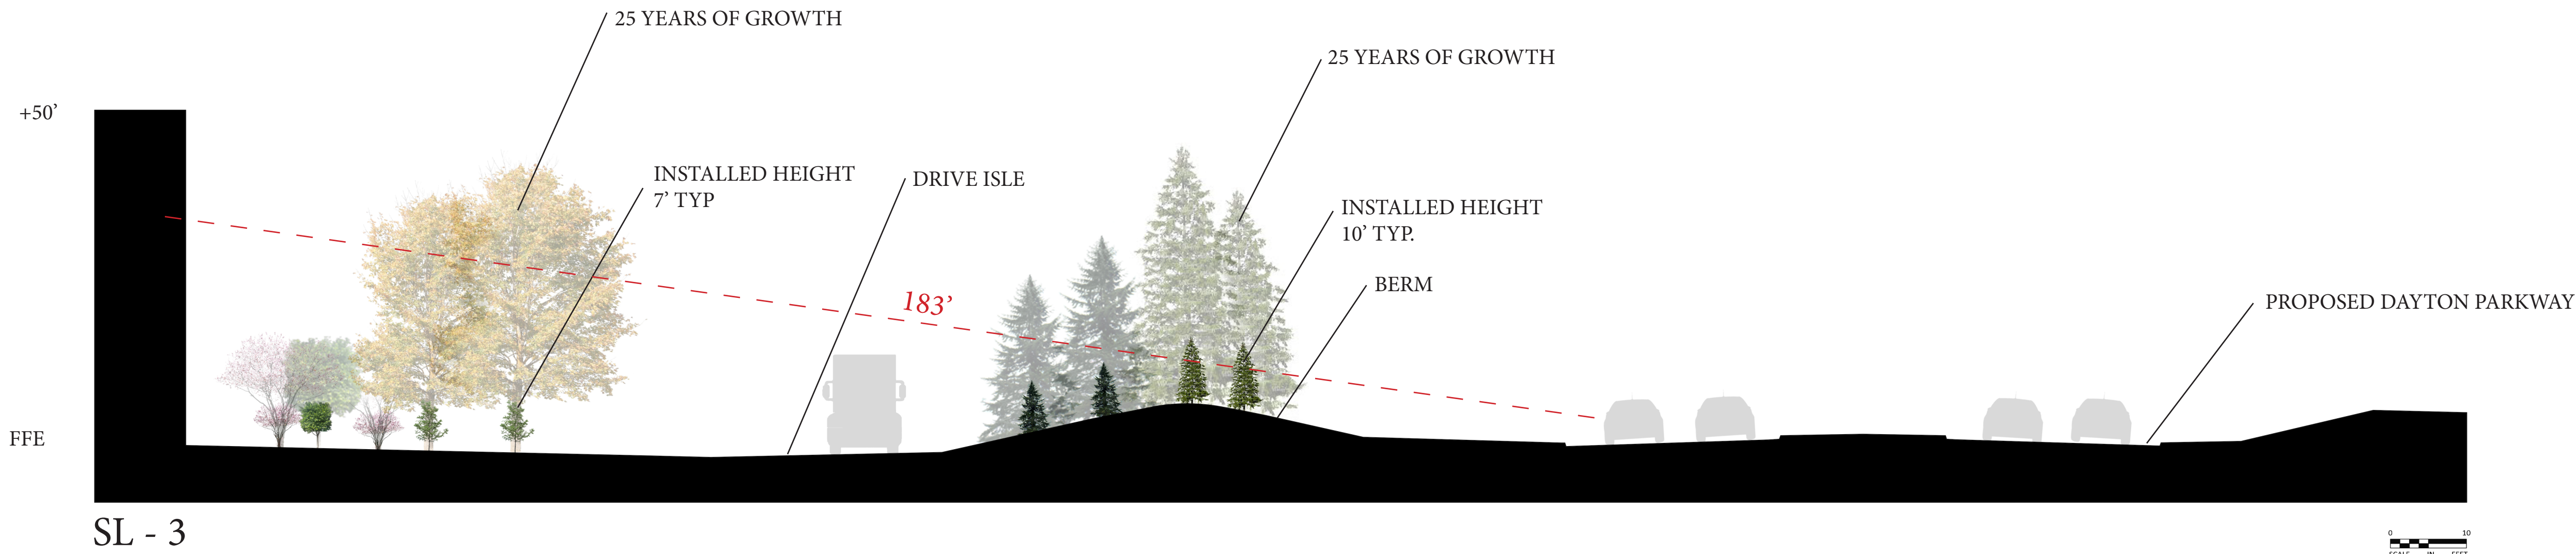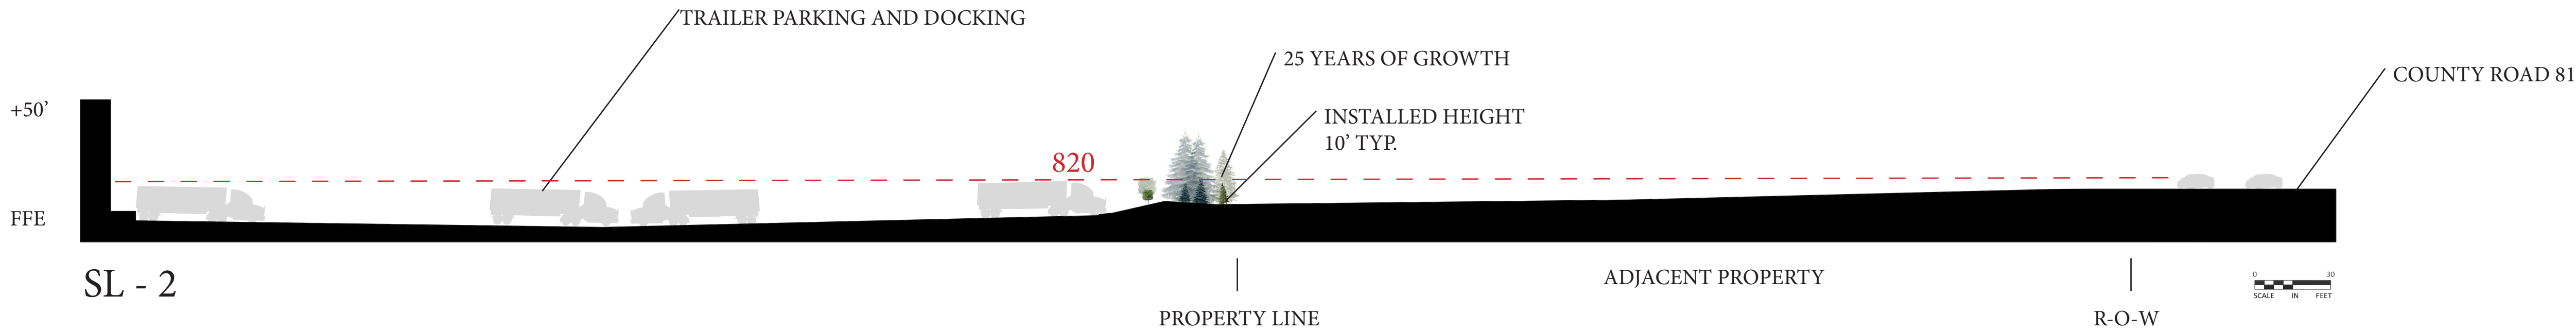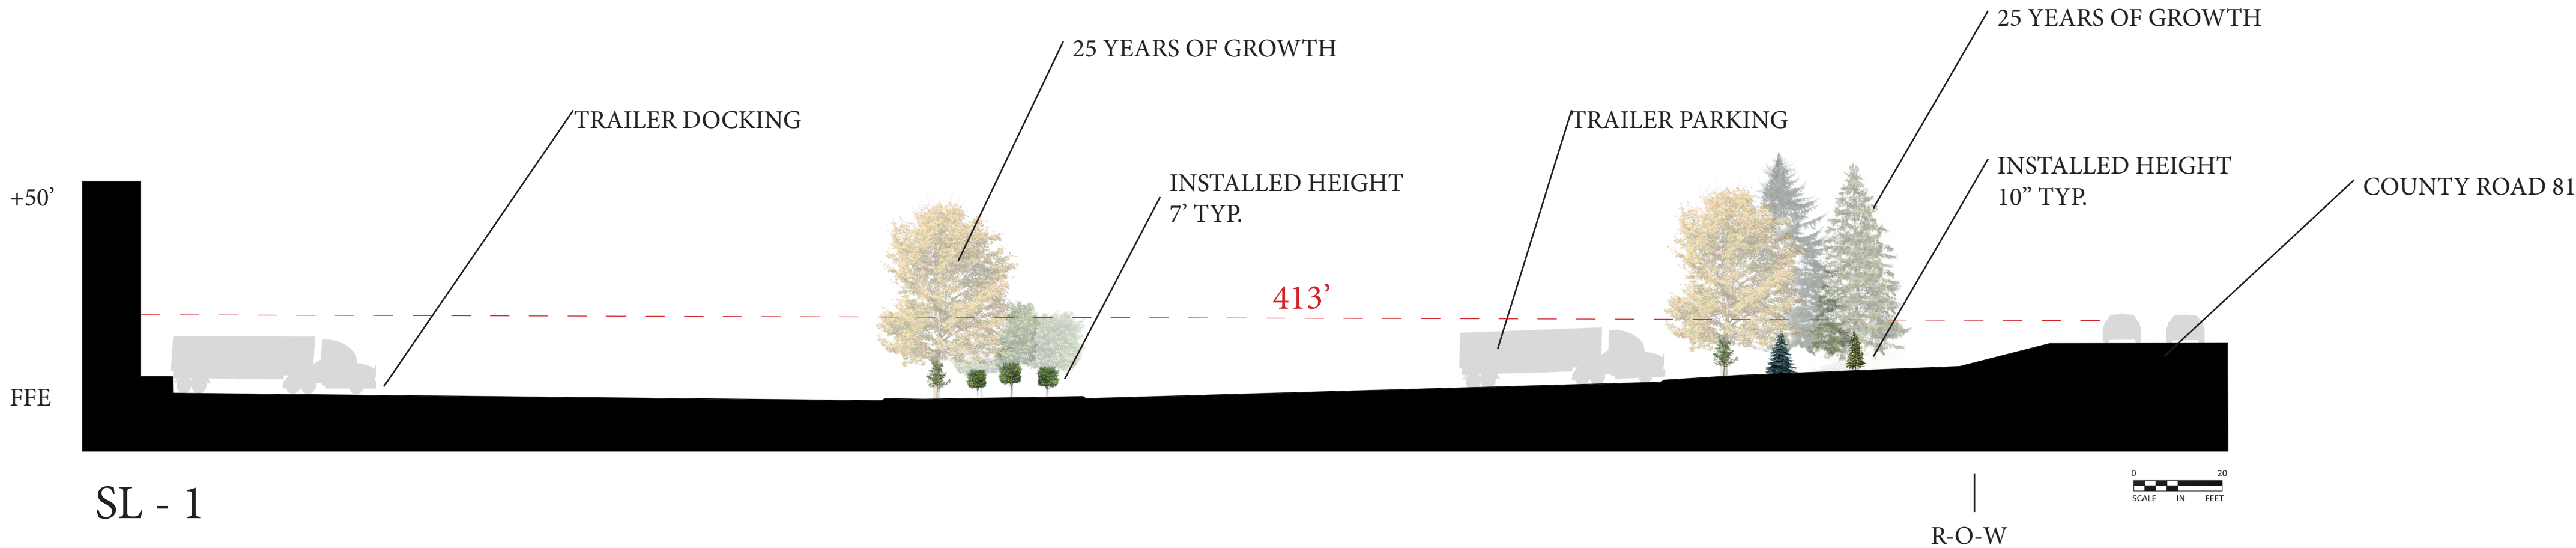



12800 Whitewater Drive, Suite 300
Minnetonka, MN 55343
763.476.6010 telephone
763.476.8532 facsimile

Client
CRG

5 E. WACKER DRIVE
CHICAGO, ILLINOIS 60601

Project

THE CUBES AT FRENCH LAKE

Location
DAYTON, MN

Certification

Chad M. Ayers
Registration No. 41301 Date: 07/01/2021
For application, contact us for a wet signed copy of this
plan which is available upon request at Sambatek's,
Minnetonka, MN office.

Summary
Designed: AKF Drawn: AS
Approved: CMA Book / Page:
Phase: PRELIMINARY Initial Issued: 07/01/2021

Revision History

Sheet Title
LANDSCAPE
SCREENING
EXHIBIT

Sheet No. Revision
EXHBT 2

Project No. 20457.05

