
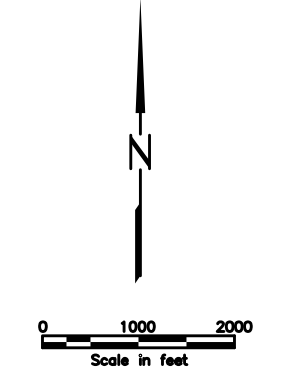


# Ultimate Trunk Sanitary Sewer

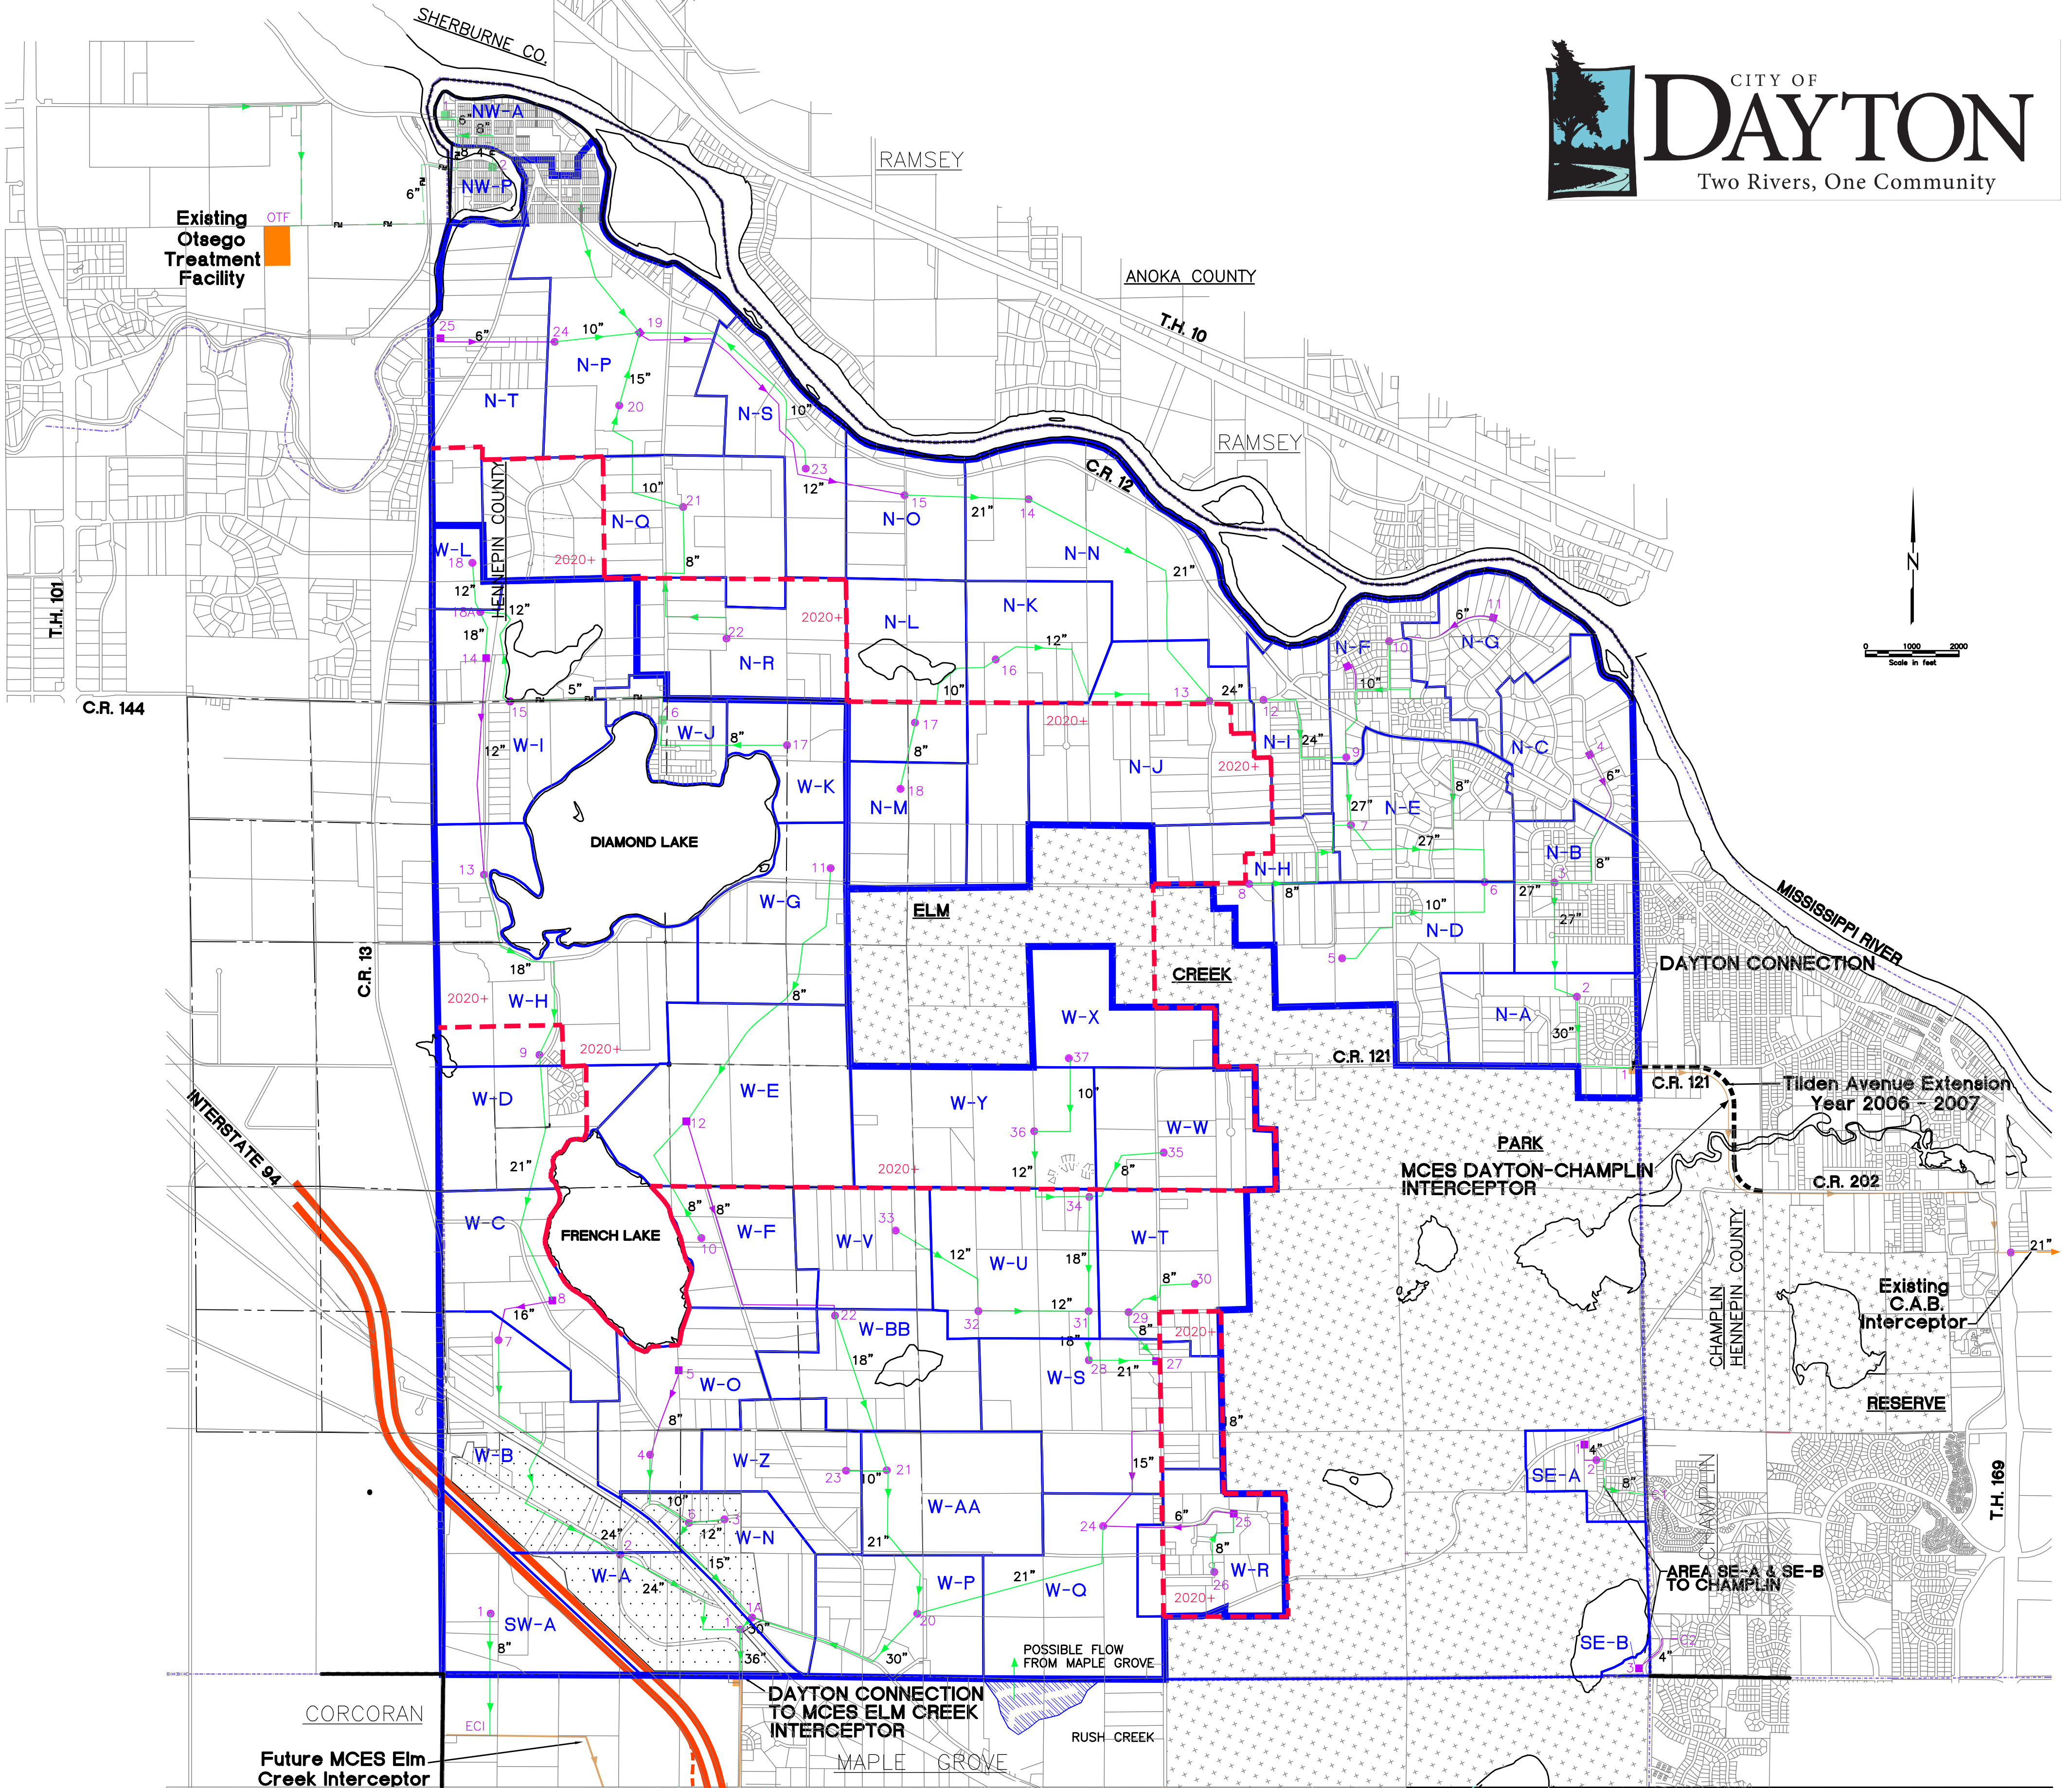

- SEWER LEGEND**
- Existing City Sewer
  - Existing City Force Main
  - Proposed City Sewer
  - Proposed City Force Main
  - Existing MCES Sewer
  - Proposed MCES Sewer
  - Proposed MCES Force Main
  - 15 Point Designation
  - Existing City Lift Station
  - Proposed City Lift Station
  - Proposed MCES Meter Station
  - ▭ Subdistrict Boundary
  - N-A Subdistrict Designation
  - ..... City Border
  - 2020 MUSA BOUNDARY

**TRANSPORTATION LEGEND**

PROPOSED	LEGEND	EXISTING
<span style="color: orange;">- - - - -</span>	MAJOR ARTERIAL (State)	<span style="color: orange;">= = = = =</span>
<span style="color: black;">- - - - -</span>	MINOR ARTERIAL (County)	

**Bonestroo**  
**Figure 11**  
 October 2008