
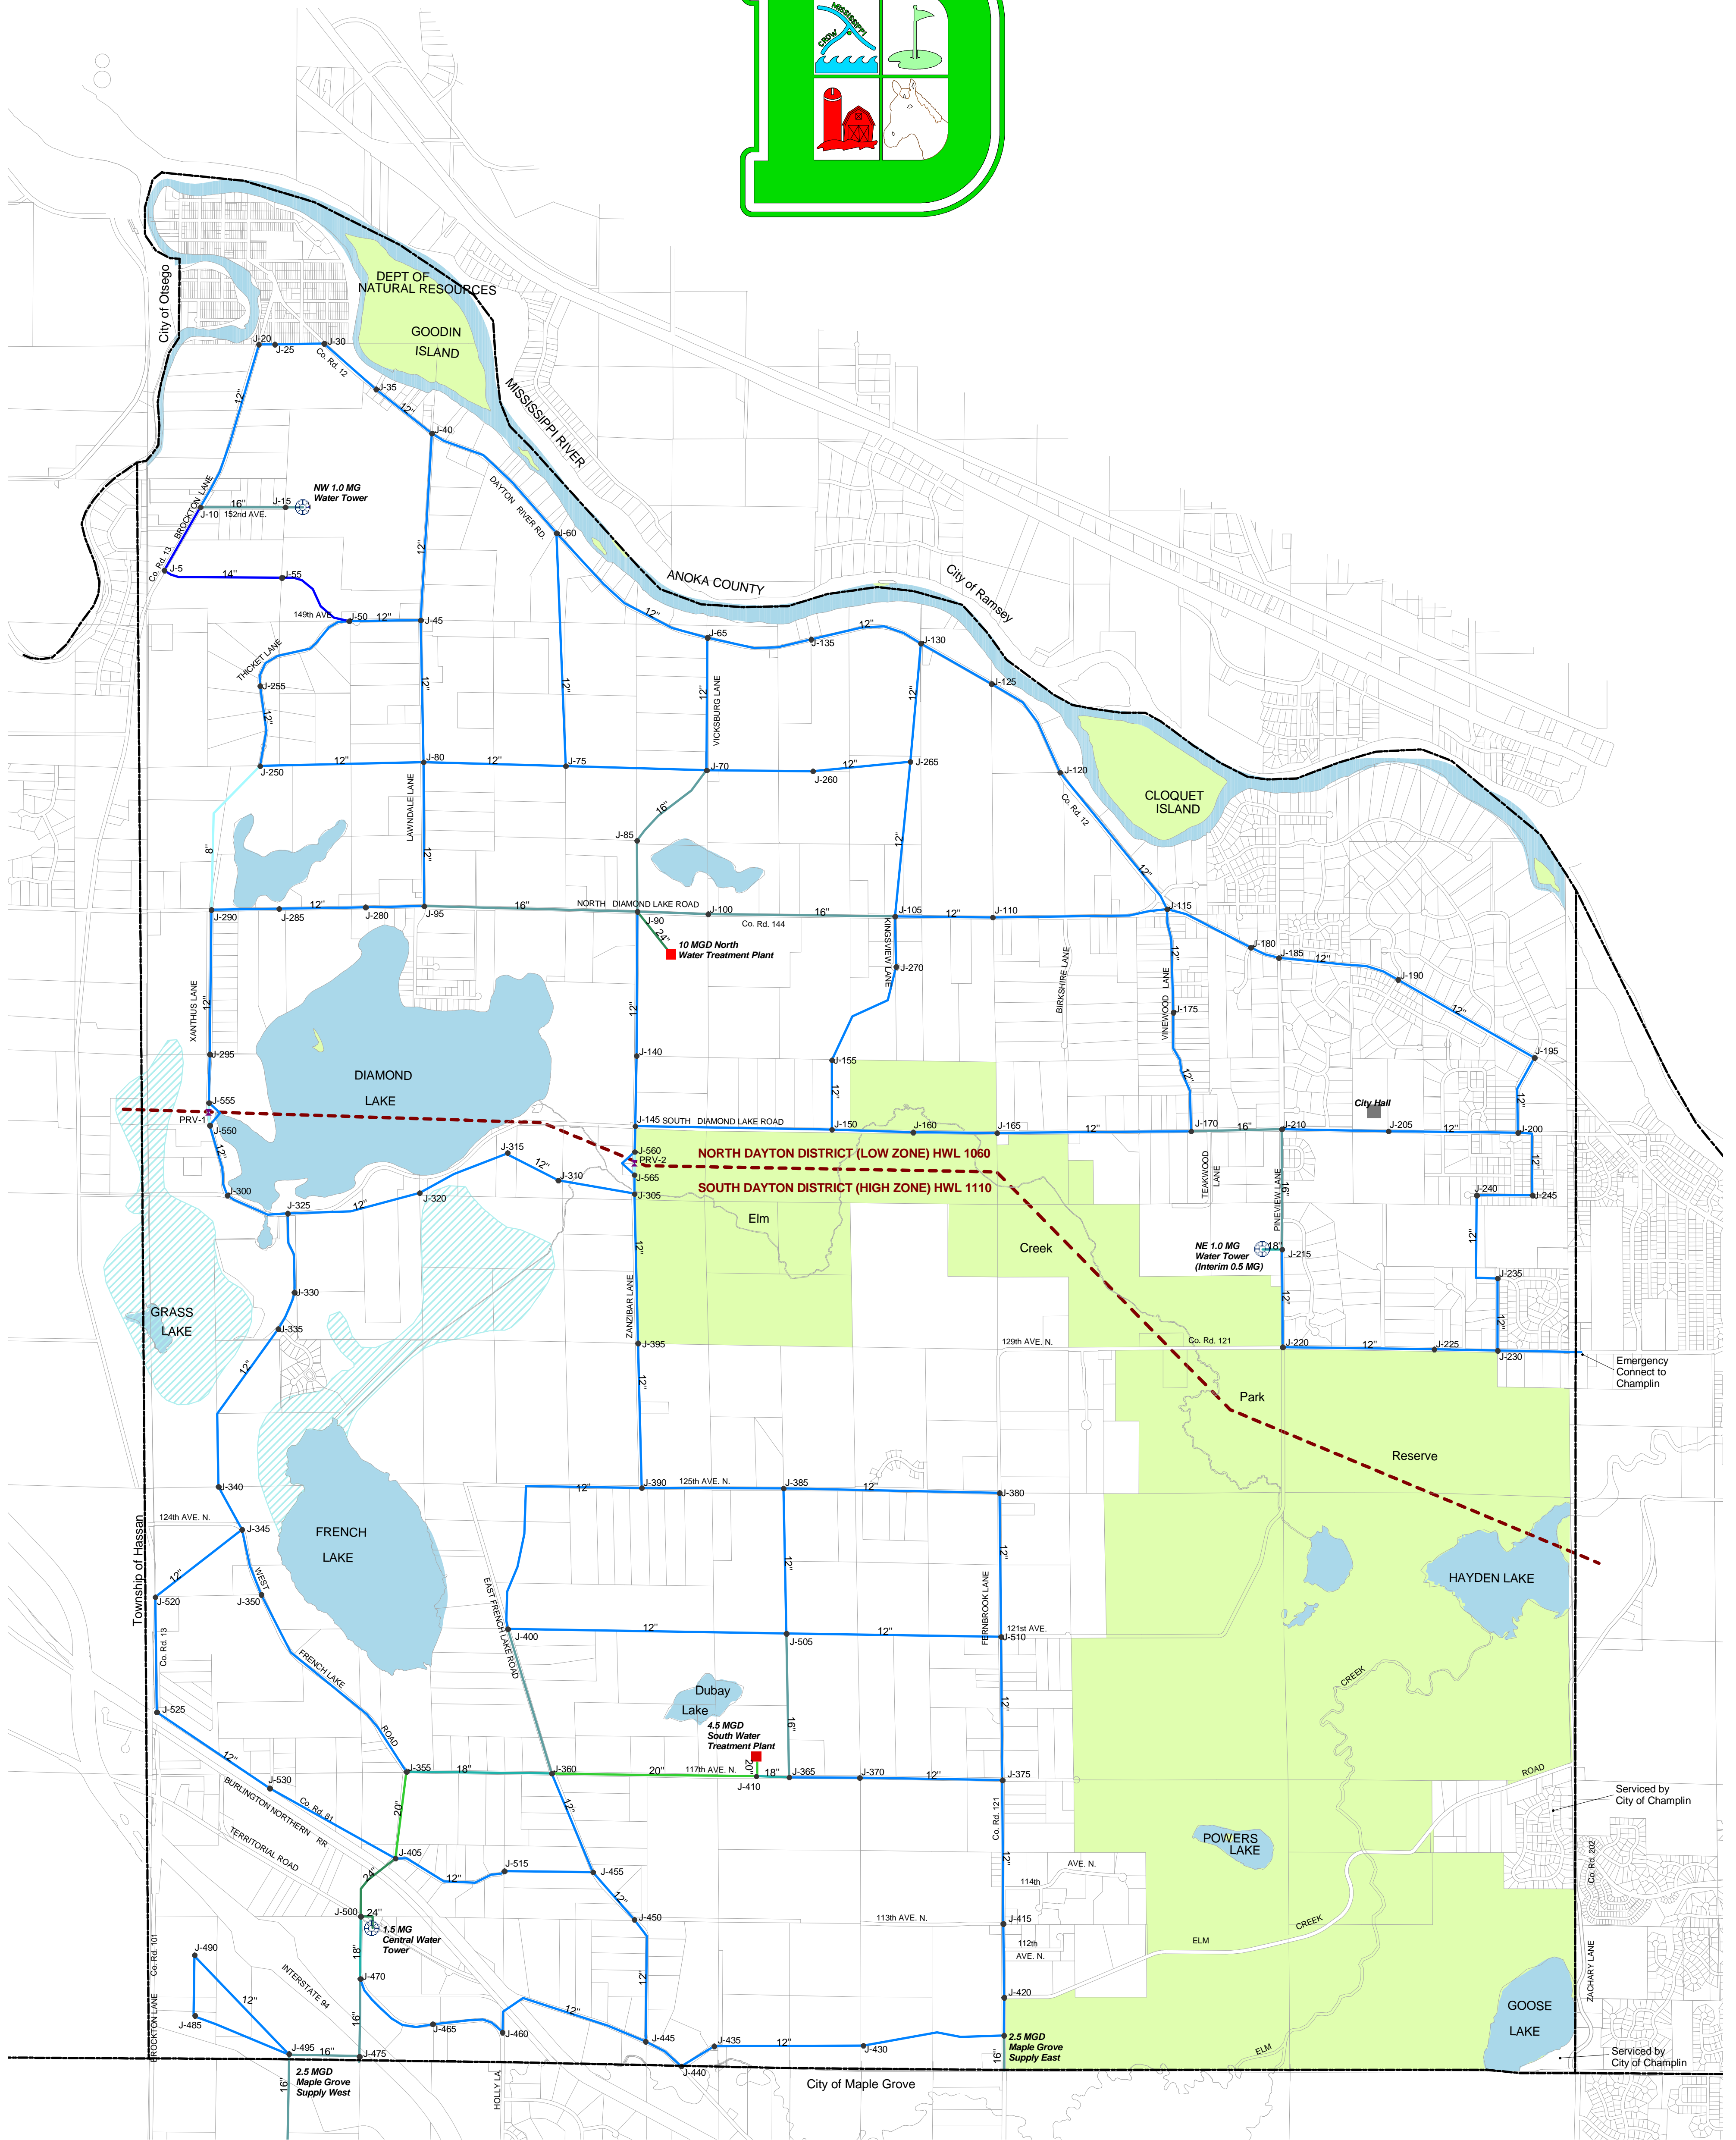


City of DAYTON, MINNESOTA

Water Supply and Distribution Map

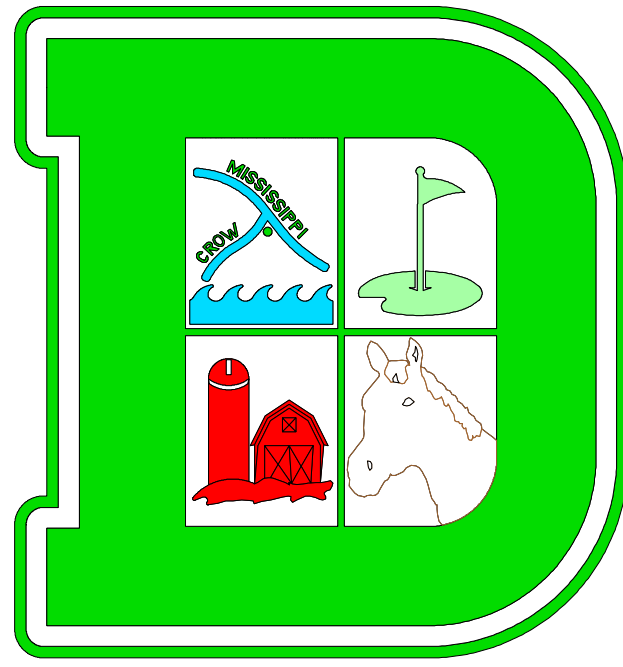

Water Legend		
Water Pipes	Water Tank	Pressure Zone Boundary
8"	Pressure Valve	City Limits
12"	Treatment Plant	Parcels
14"	Junction	
16"		
18"		
20"		
24"		

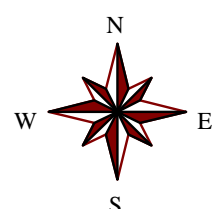


Figure 1
February 2007

