



12/26/2019 10:57:21 AM

TYPICAL SECTION FOR NORTHERN PORTION OF PINEVIEW LANE NORTH

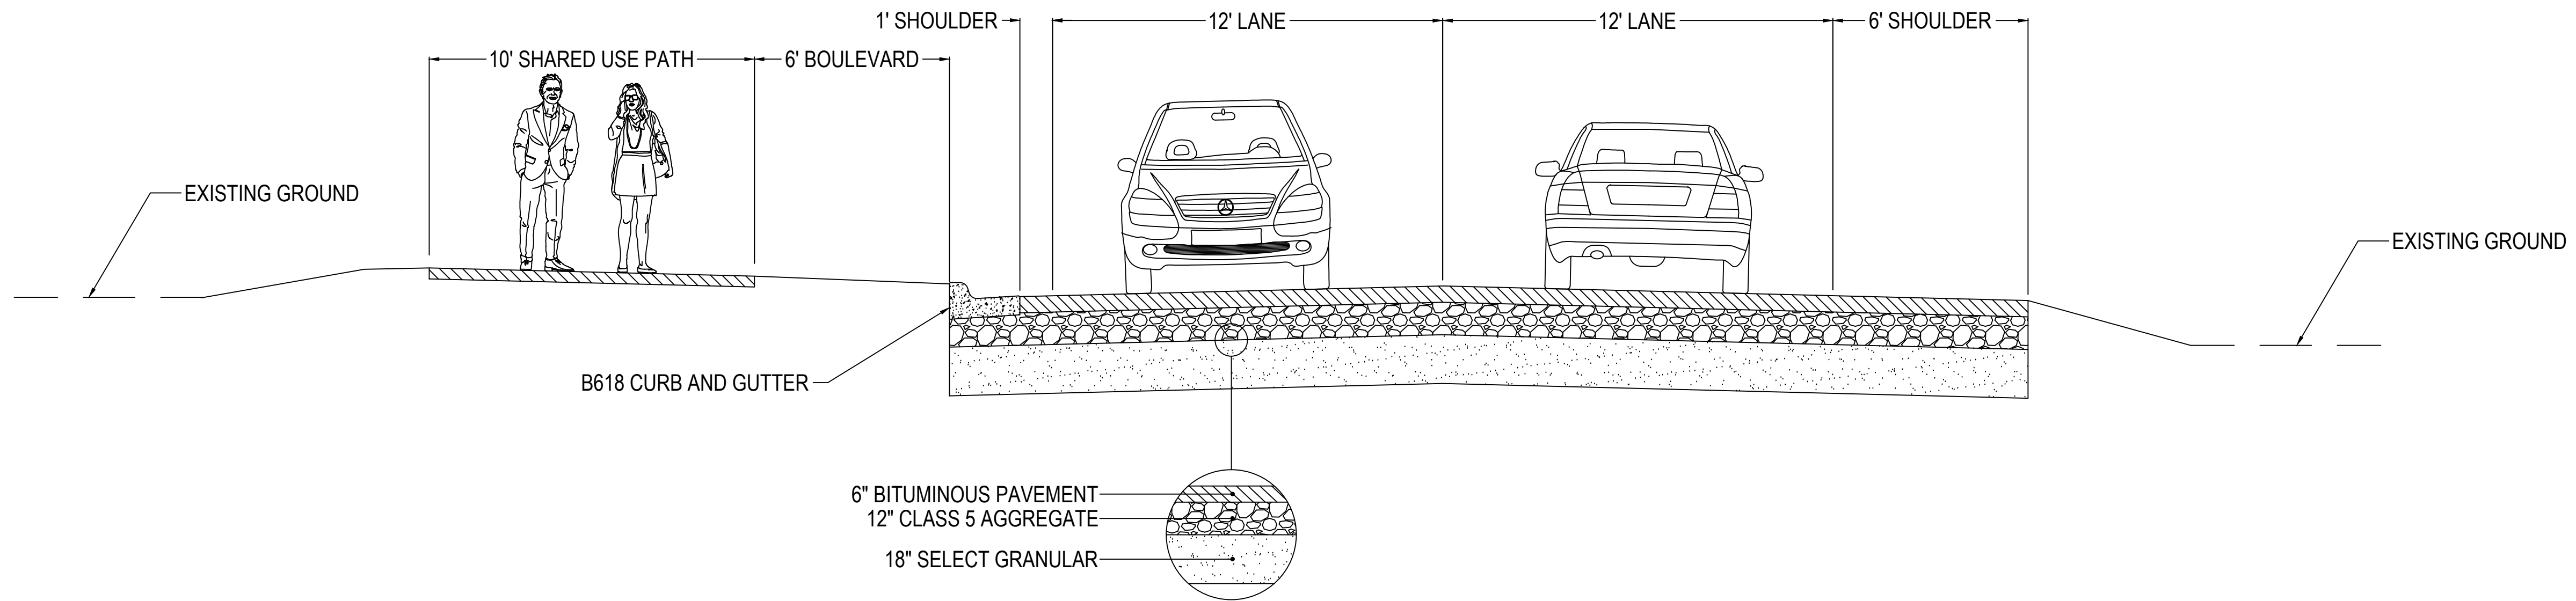

TYPICAL SECTION FOR SOUTHERN PORTION OF PINEVIEW LANE NORTH

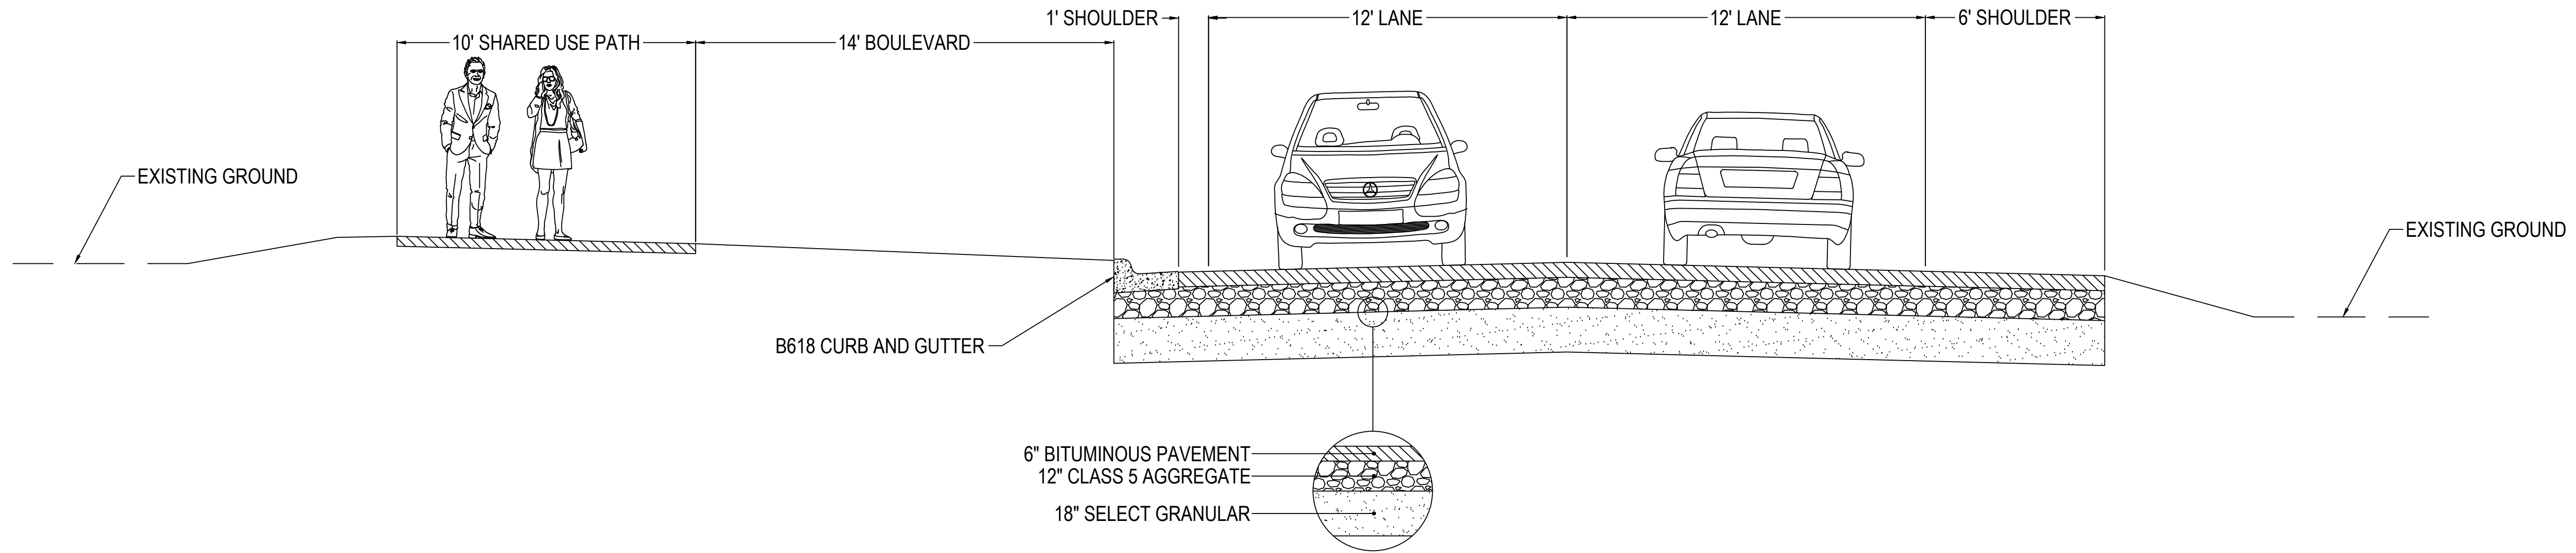

1800 PIONEER CREEK CENTER
MAPLE PLAIN, MN 55359
PHONE: 763-479-4200
FAX: 763-479-4242
WWW.WENCK.COM



CITY OF DAYTON

PINEVIEW/OAKVIEW STREET
IMPROVEMENTS
PINEVIEW LANE TYPICAL SECTIONS

FIG 101
DEC 2019

M:\316476 - Pineview-Overview\mp\CAD\2 EXHIBITS\3164-076-FIGURE 101 PINEVIEW TYP.dwg